



# OPEN PLAN JACKLEG UNITS


12ft x 9ft

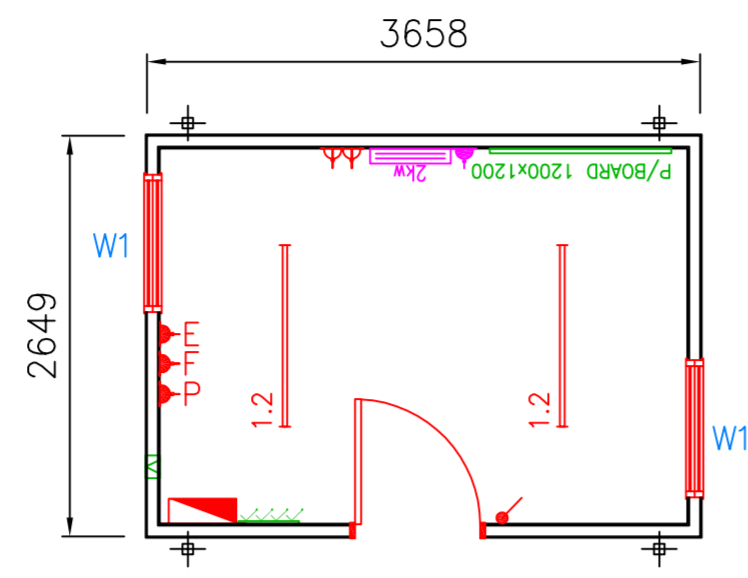


16ft x 9ft

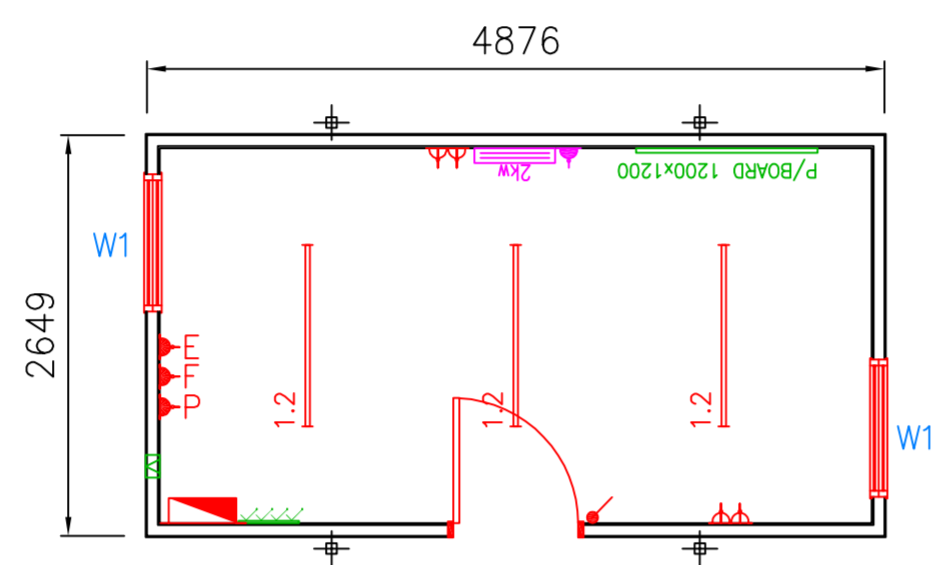


24ft x 9ft

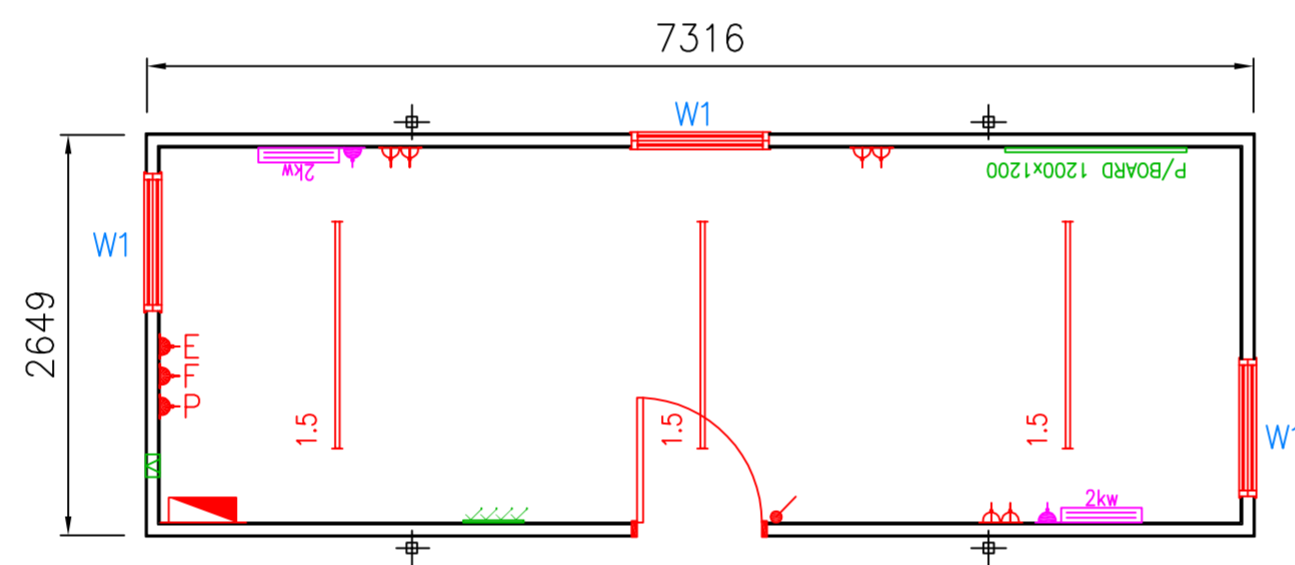



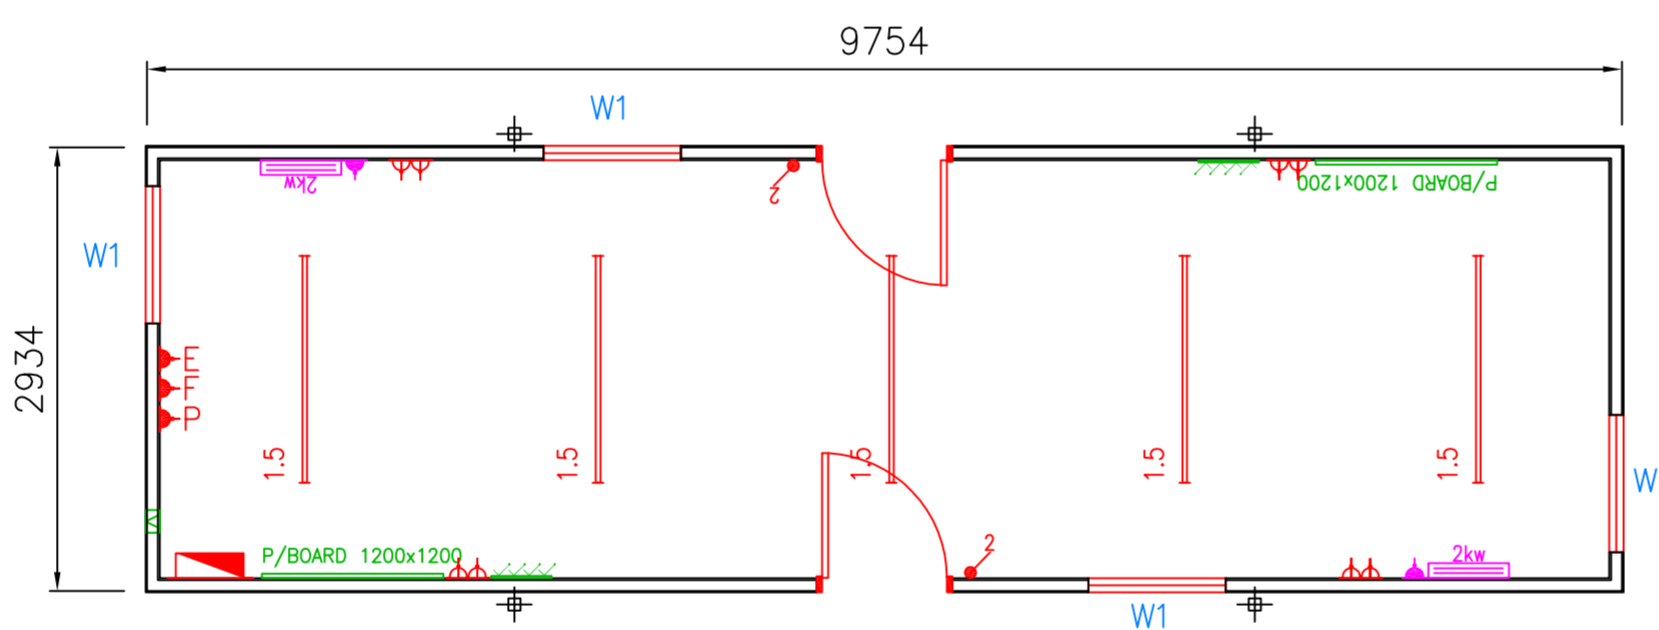



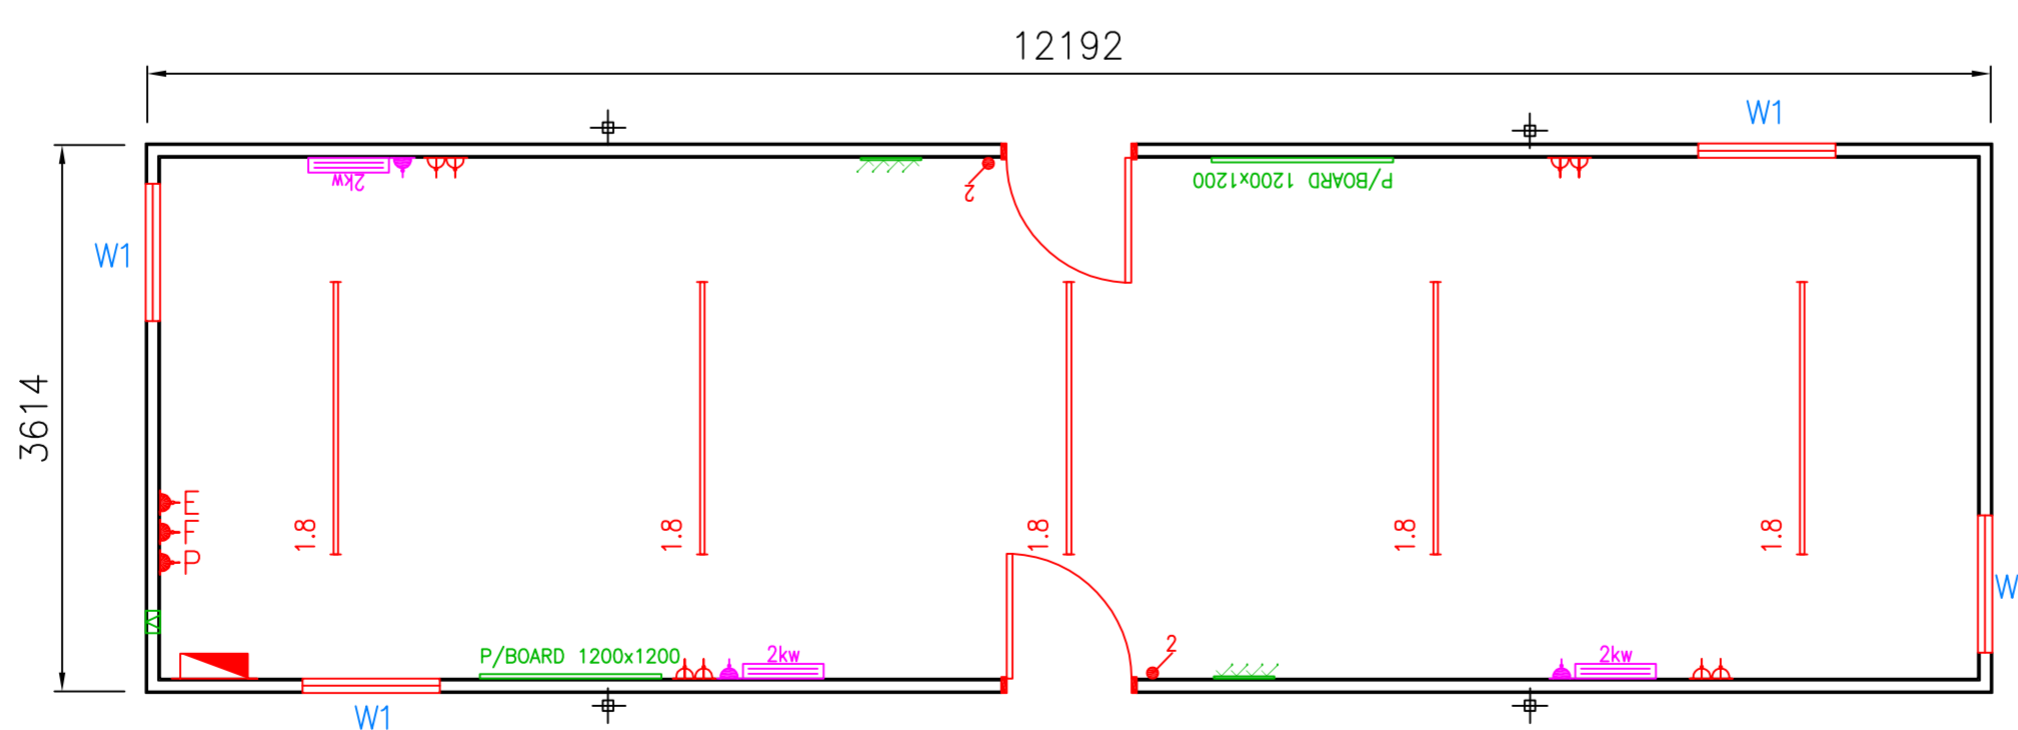

32ft x 10ft



40ft x 12ft



-  13A DOUBLE SOCKET (450mm AFFL)
-  MAINSBOARD
-  20A DOUBLE POLE LIGHTSWITCH
-  1.2 1200mm SINGLE FLUORESCENT LIGHT
-  1.5 1500mm SINGLE FLUORESCENT LIGHT
-  2 10A TWO WAY LIGHTSWITCH
-  1.8 1800mm SINGLE FLUORESCENT LIGHT
-  2kw 2Kw CONVECTOR HEATER